

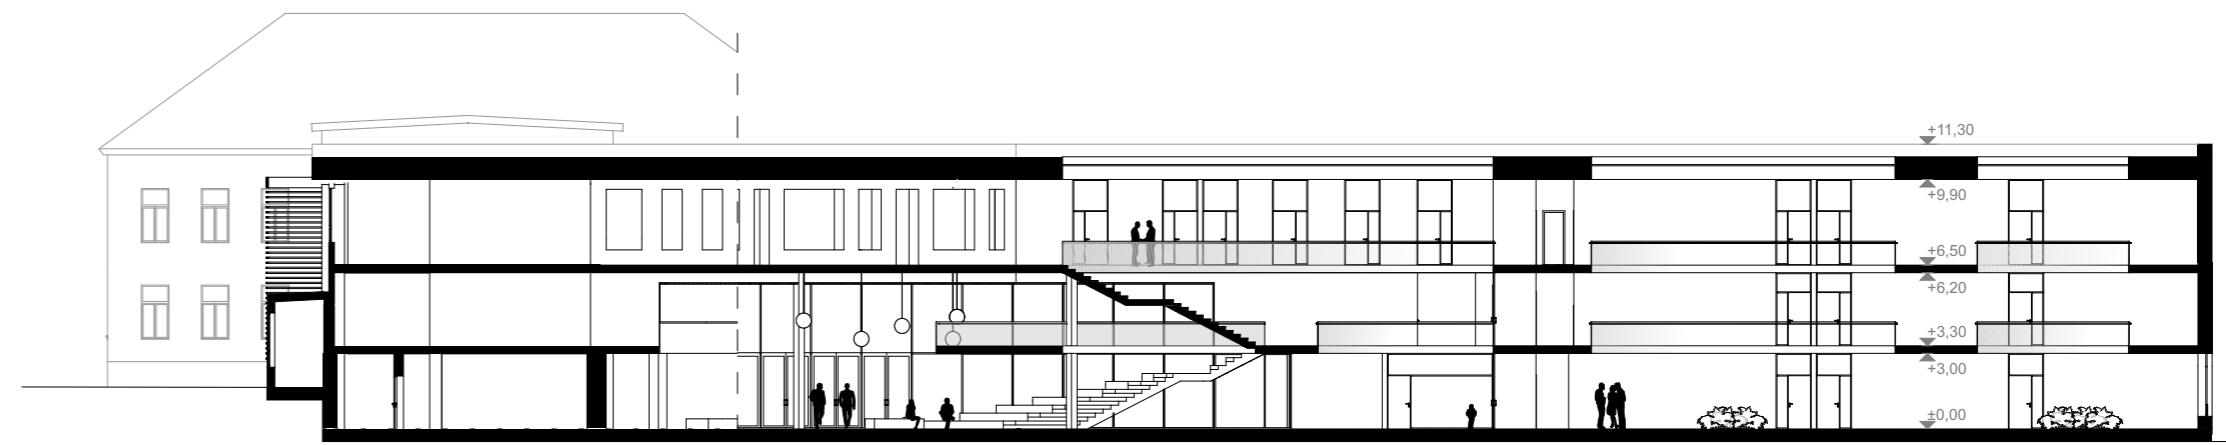


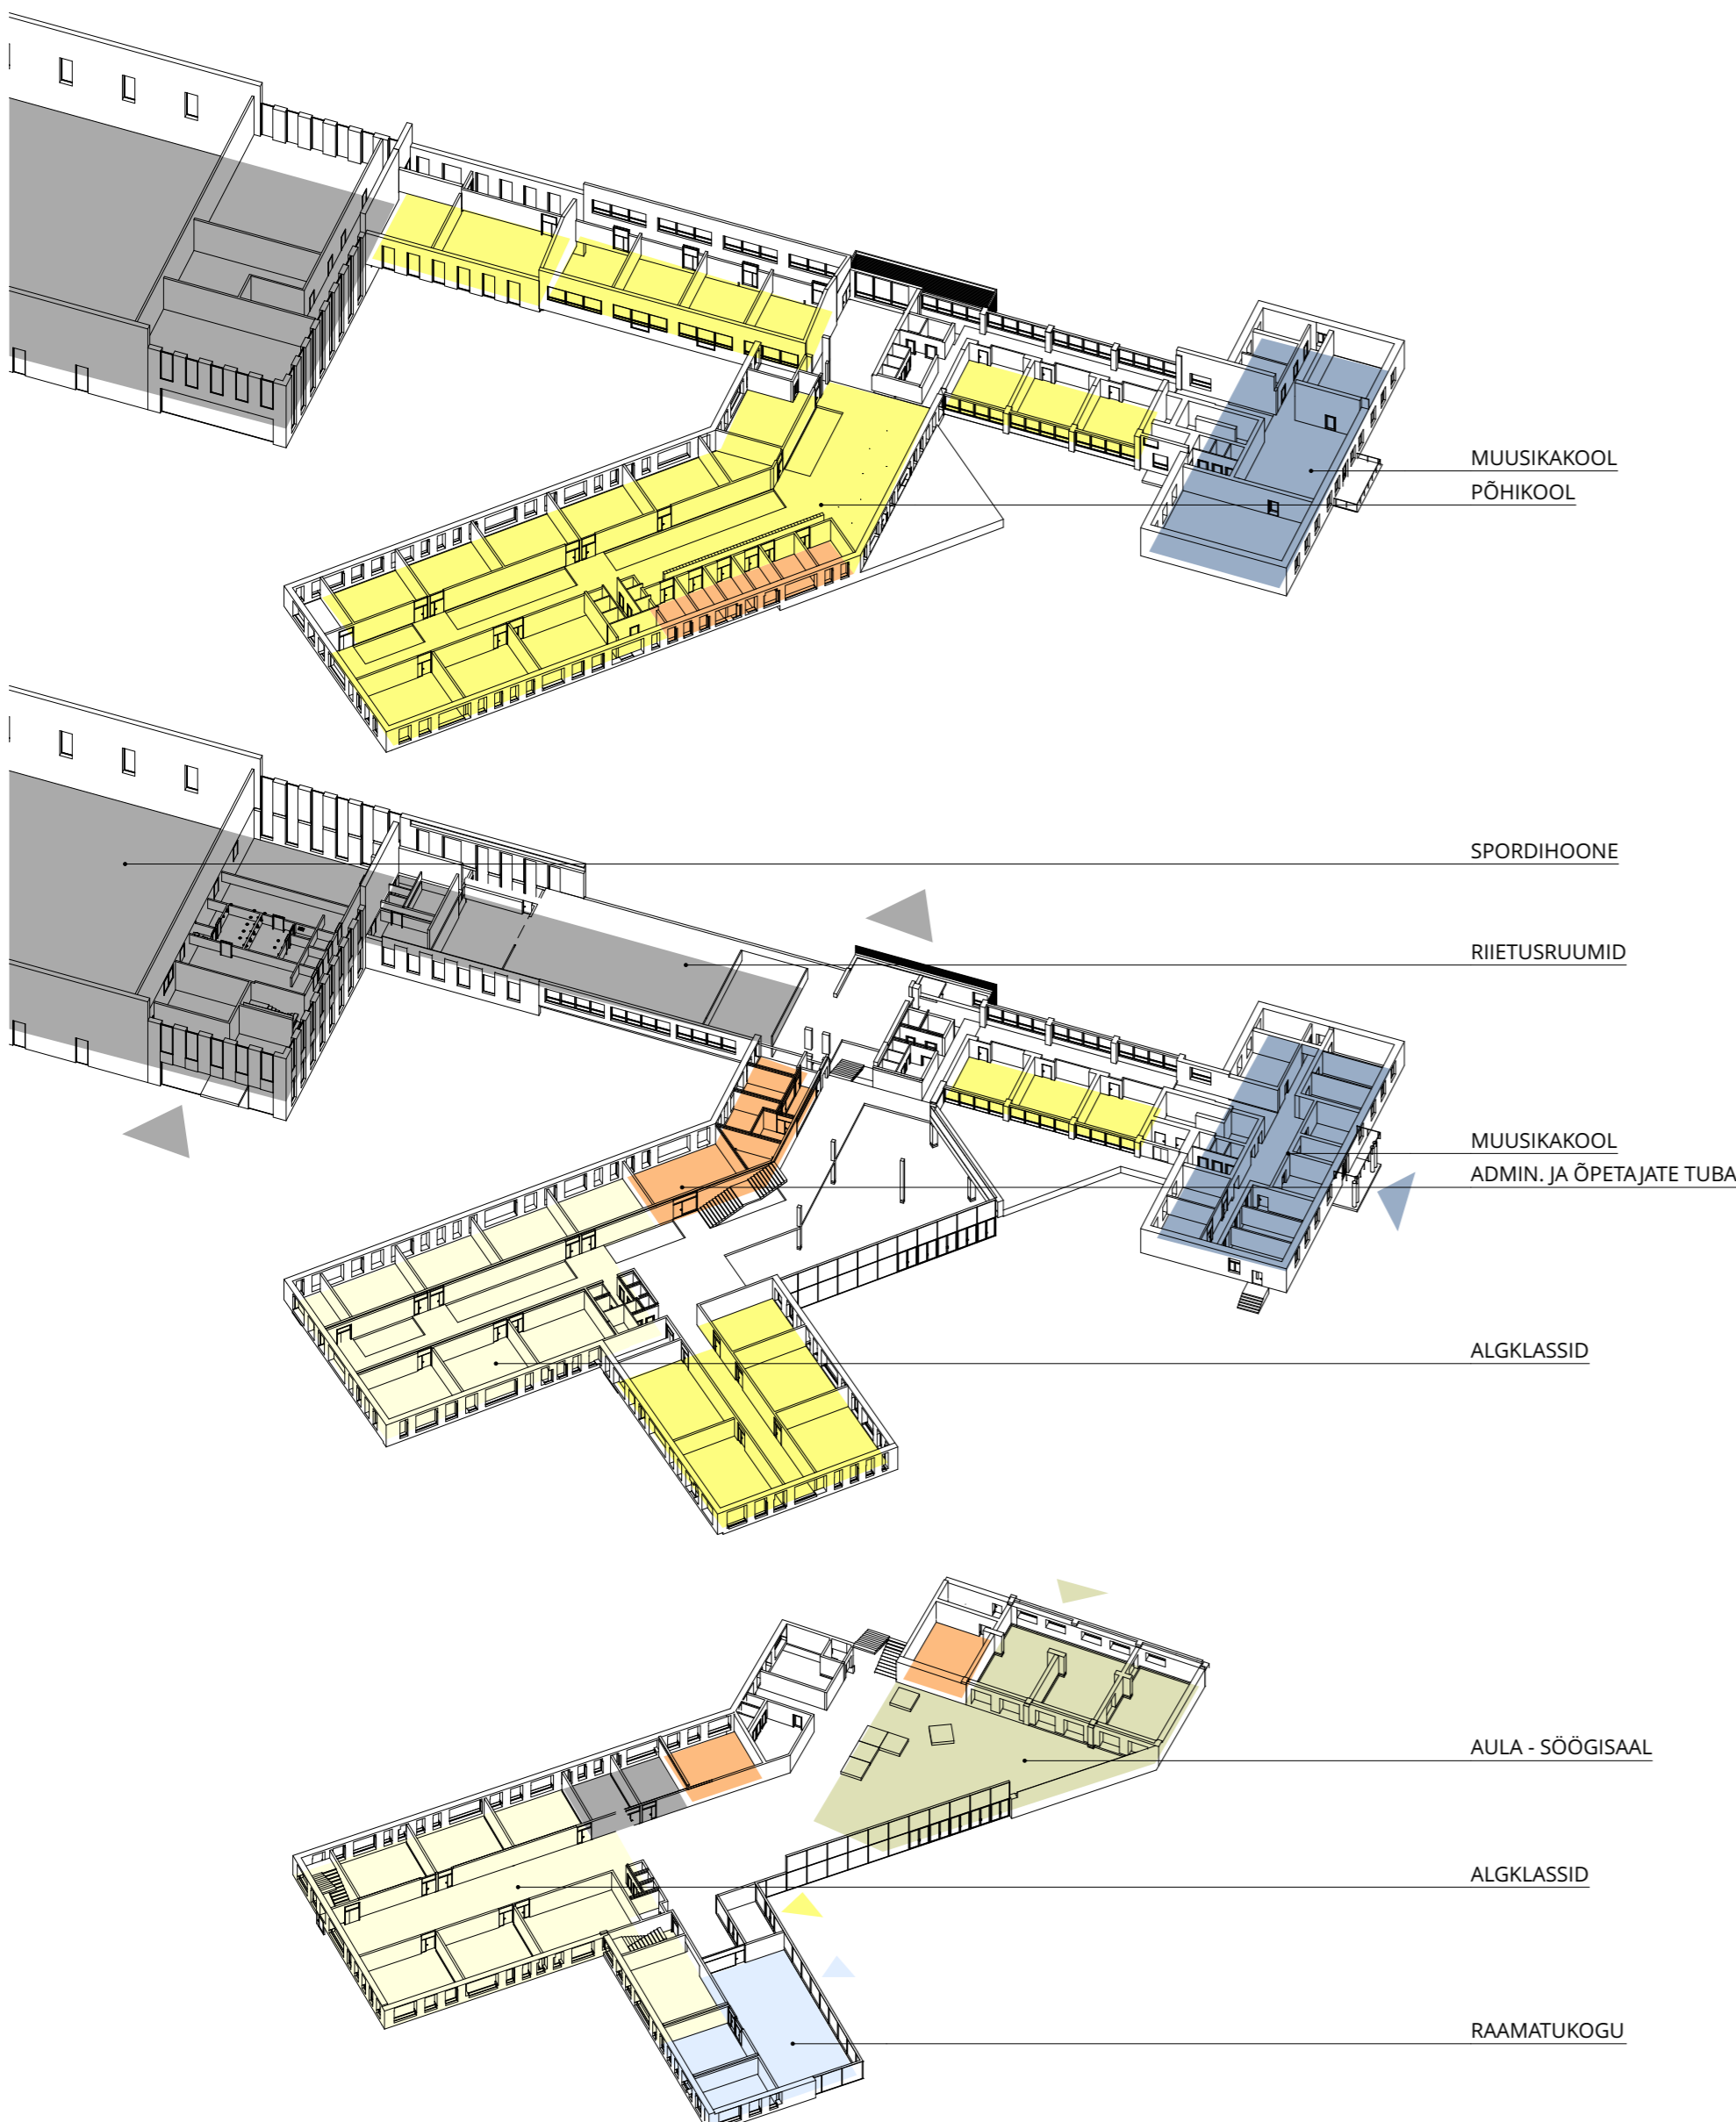

III KORRUSE PLAAN
1:300

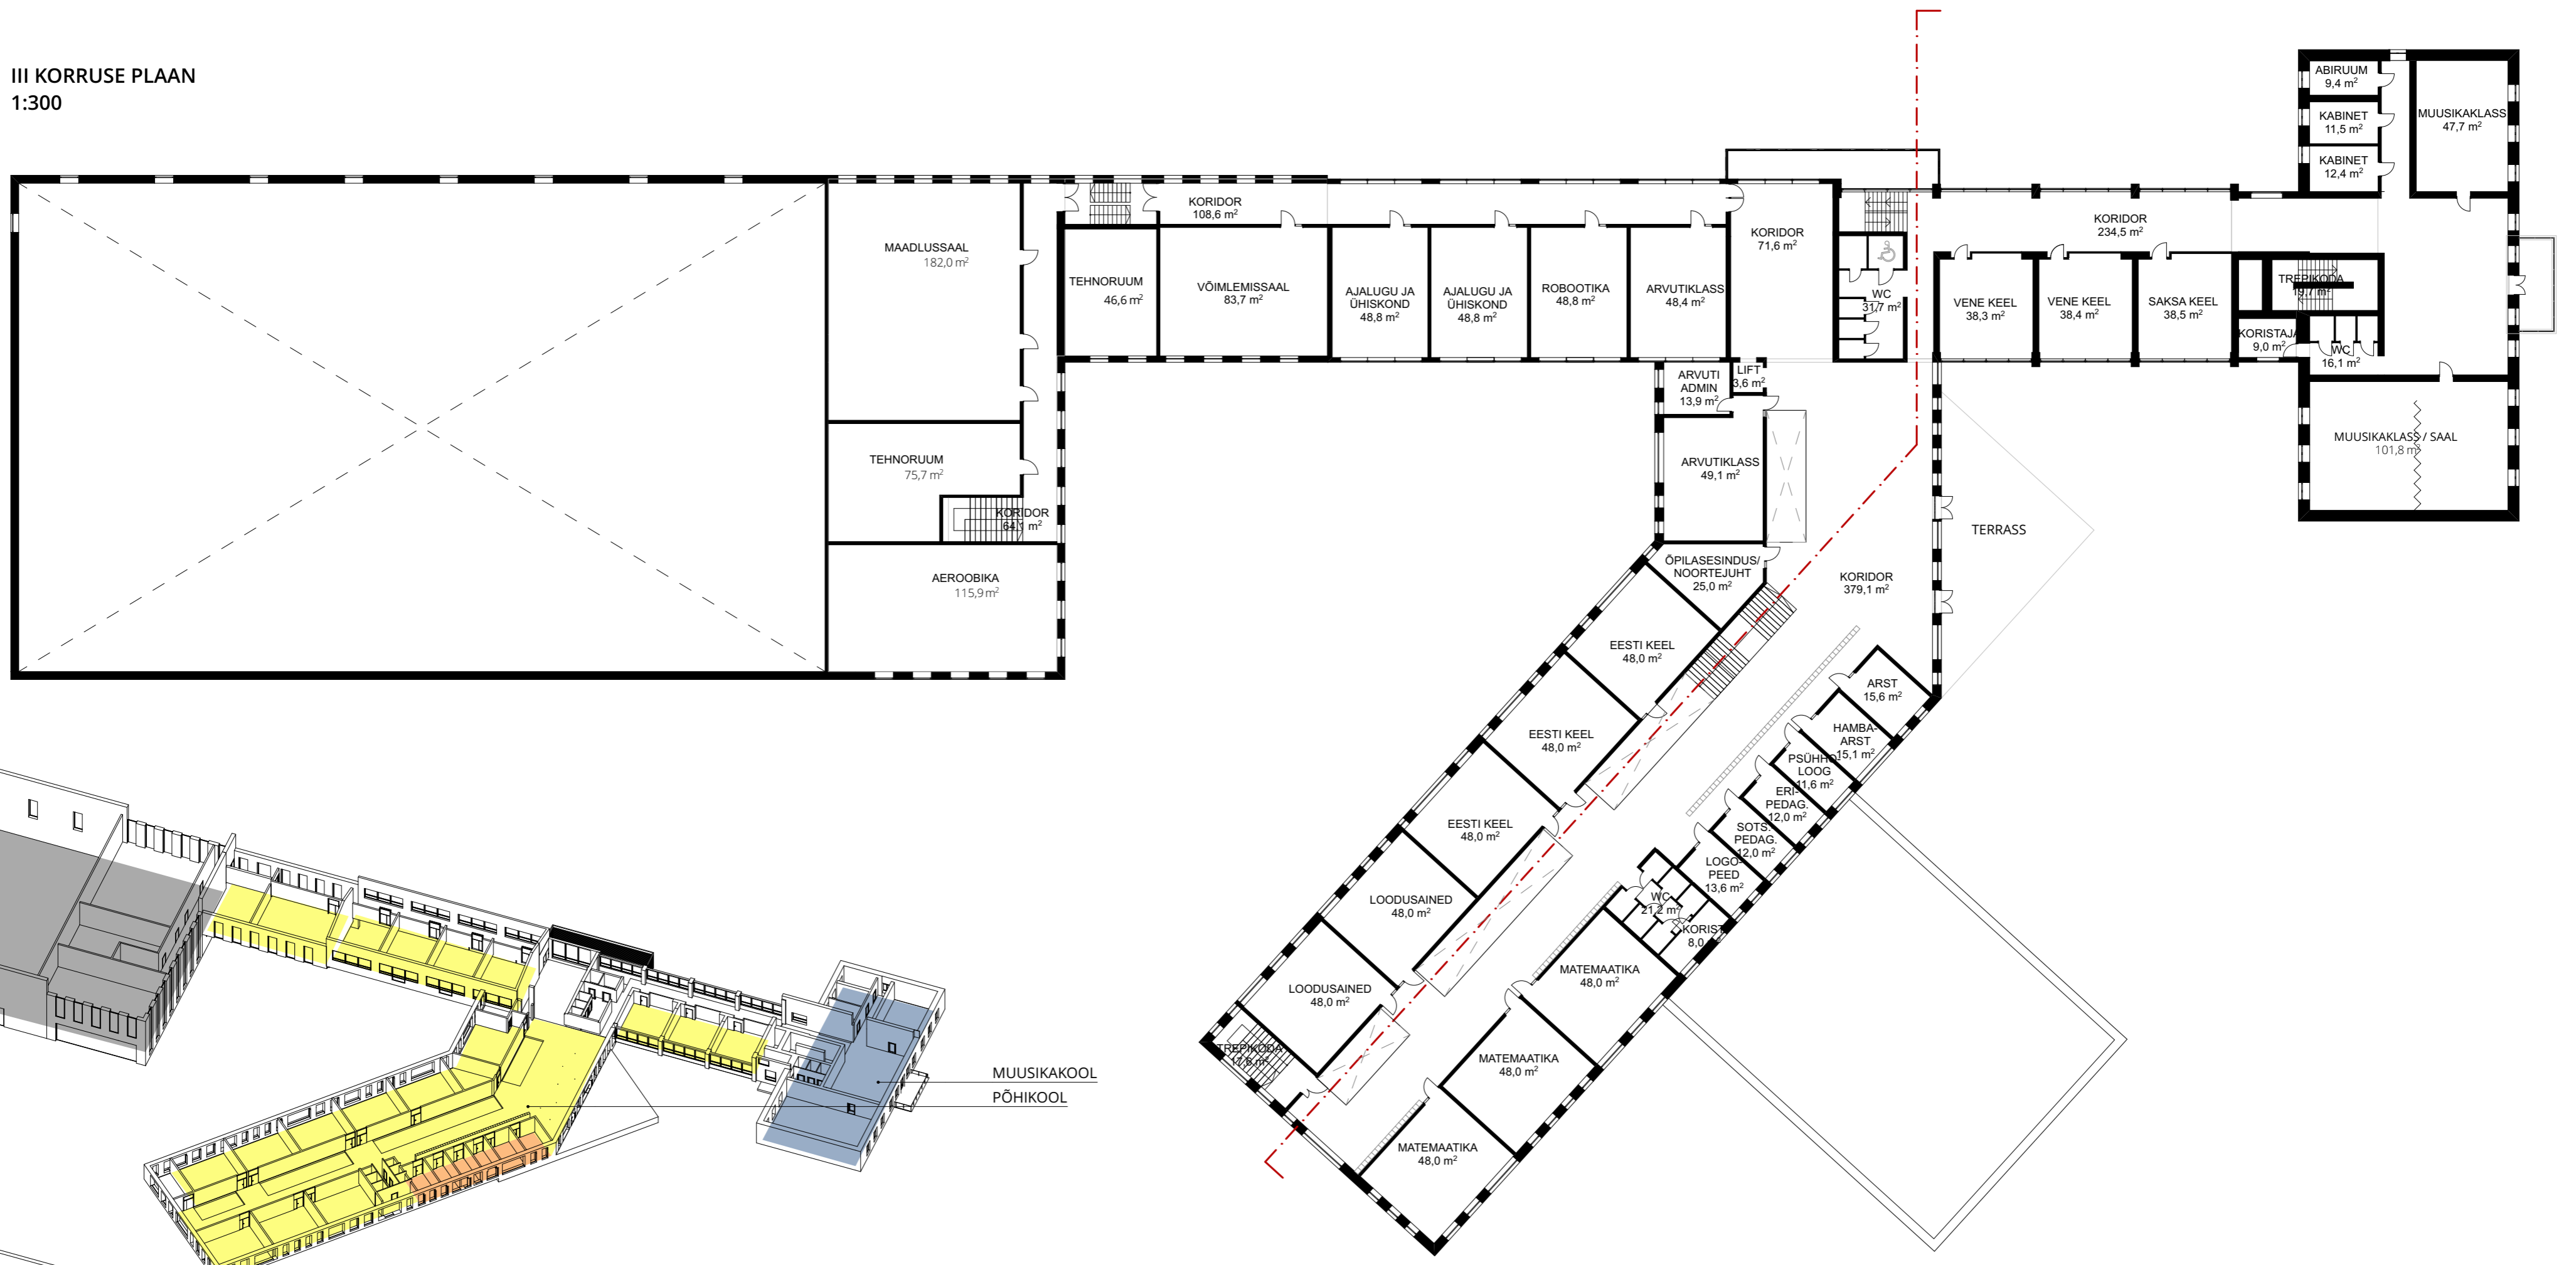

LÕIGE 1-1
1:300