


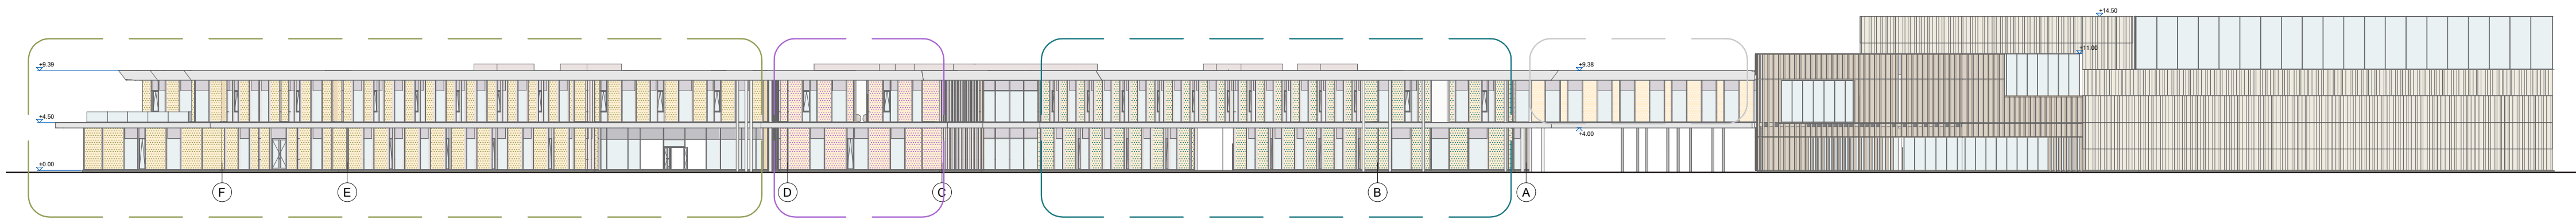


KOOLI FASSAAD F-A
M 1:250




KOOLI FASSAAD 6-G
M 1:250




KOOLI FASSAAD X-4
M 1:250

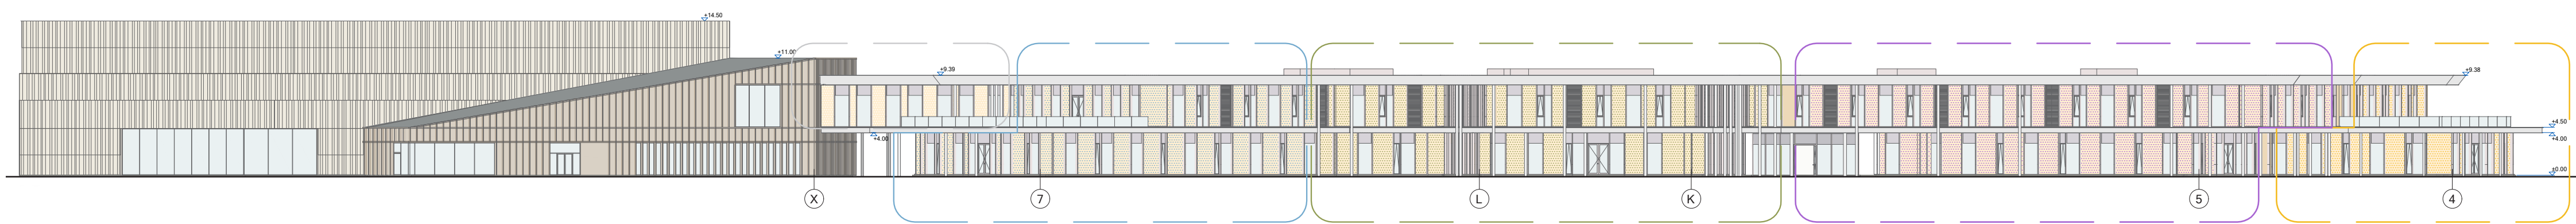


KOOLI FASSAAD 1-6
M 1:250

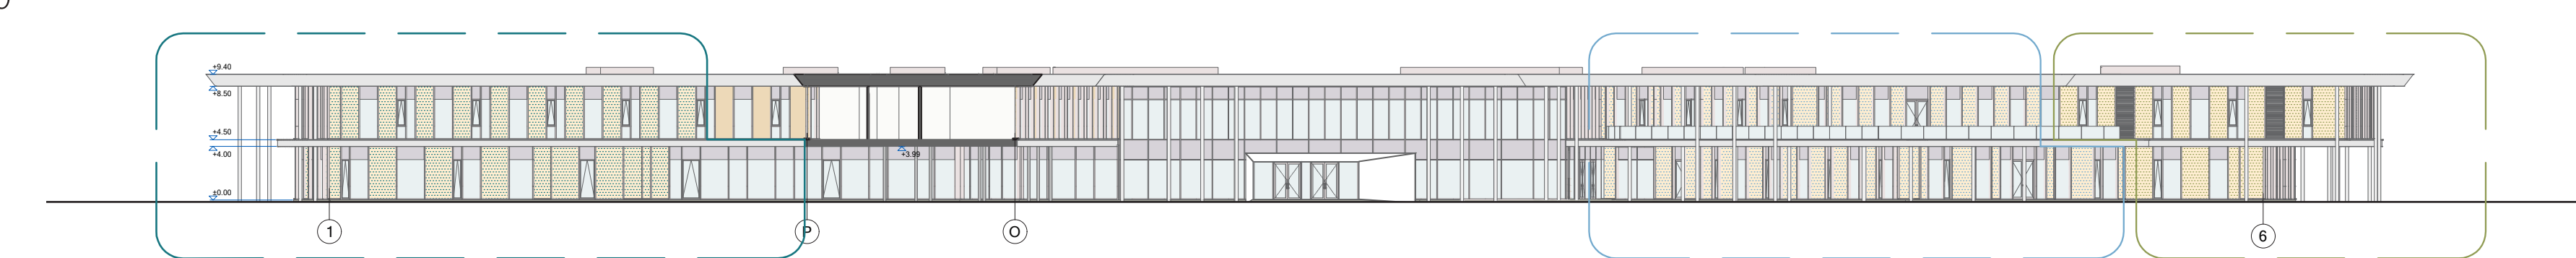


LASTEAD FASSAAD R-H
M 1:250

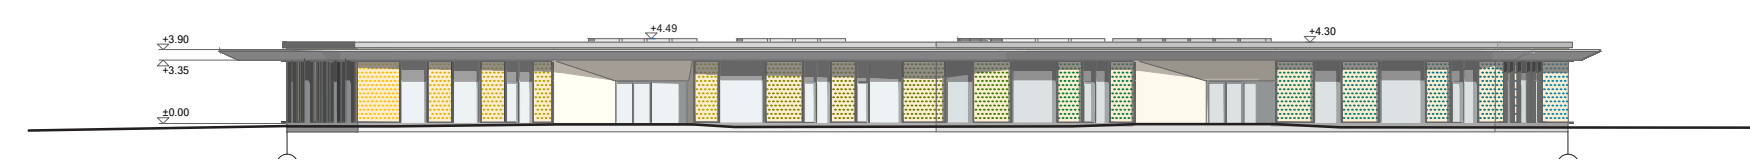

LASTEAD FASSAAD R-H
M 1:250

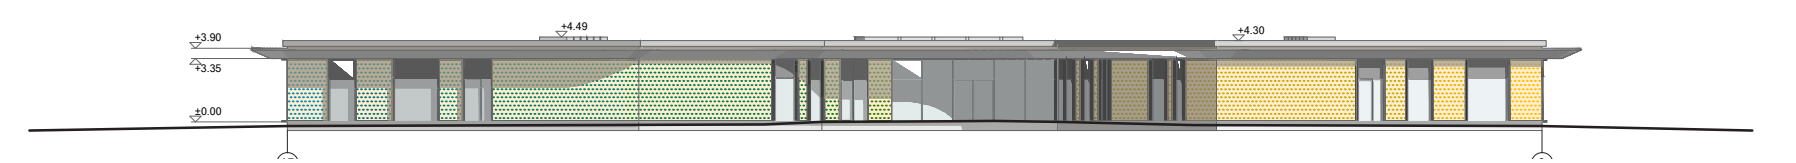

LASTEAD FASSAAD 1-8
M 1:250

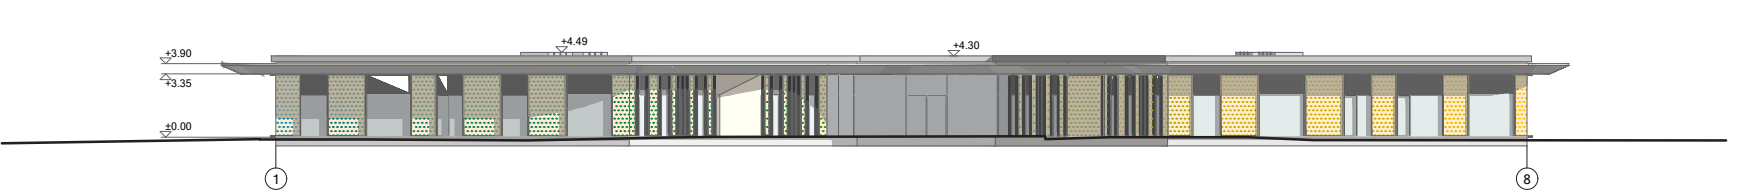

LASTEAD FASSAAD G-A
M 1:250

