


KOOLI 1. KORRUSE PLAAN 1:500



LÕIGE 1 1:250

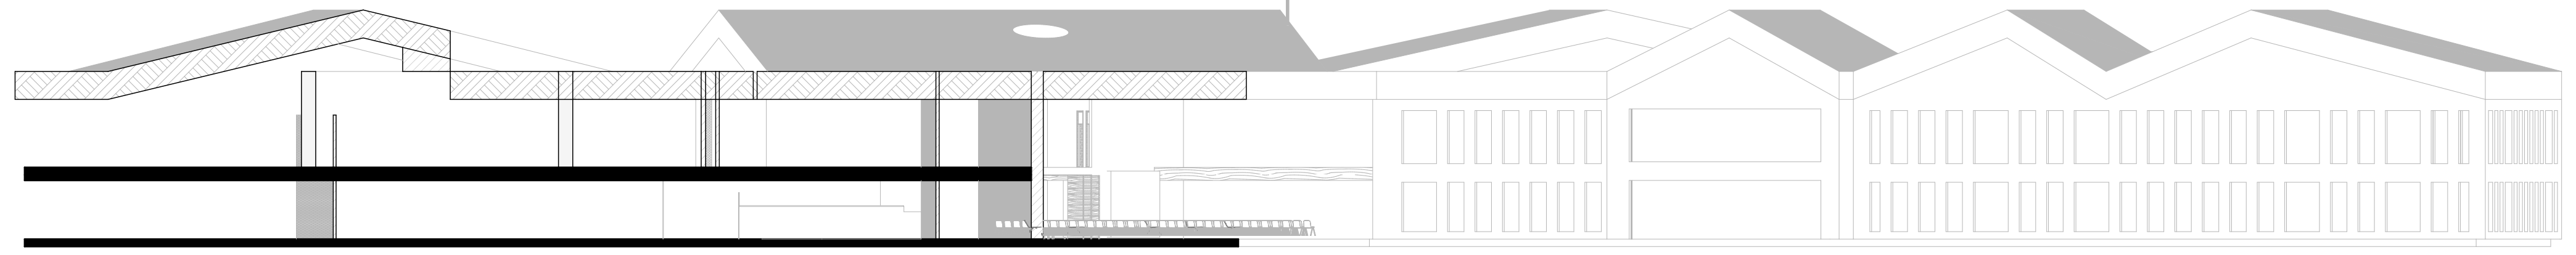