


TÜÜP 1, 2.-4.korrus m 1:200

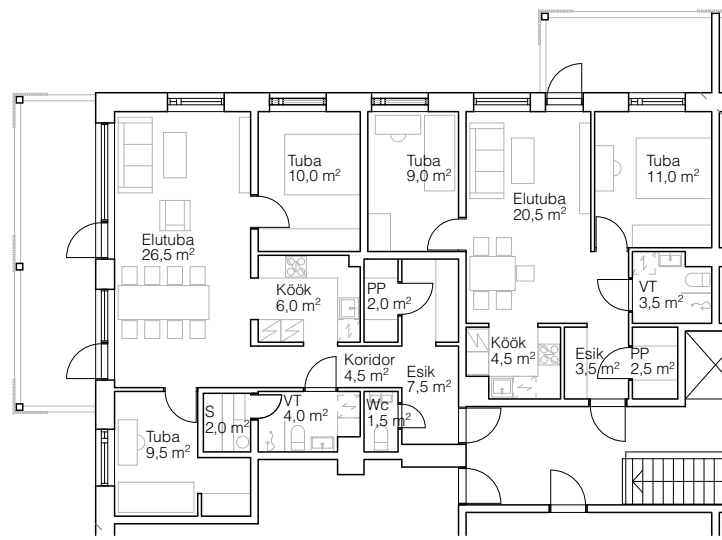

TÜÜP 2, 3-toaliste variant m 1:200


4-toaline
83,0 m²

2-toaline
45,5 m²


2-toaline
45,5 m²

3-toaline
66,0 m²


4-toaline
77,0 m²

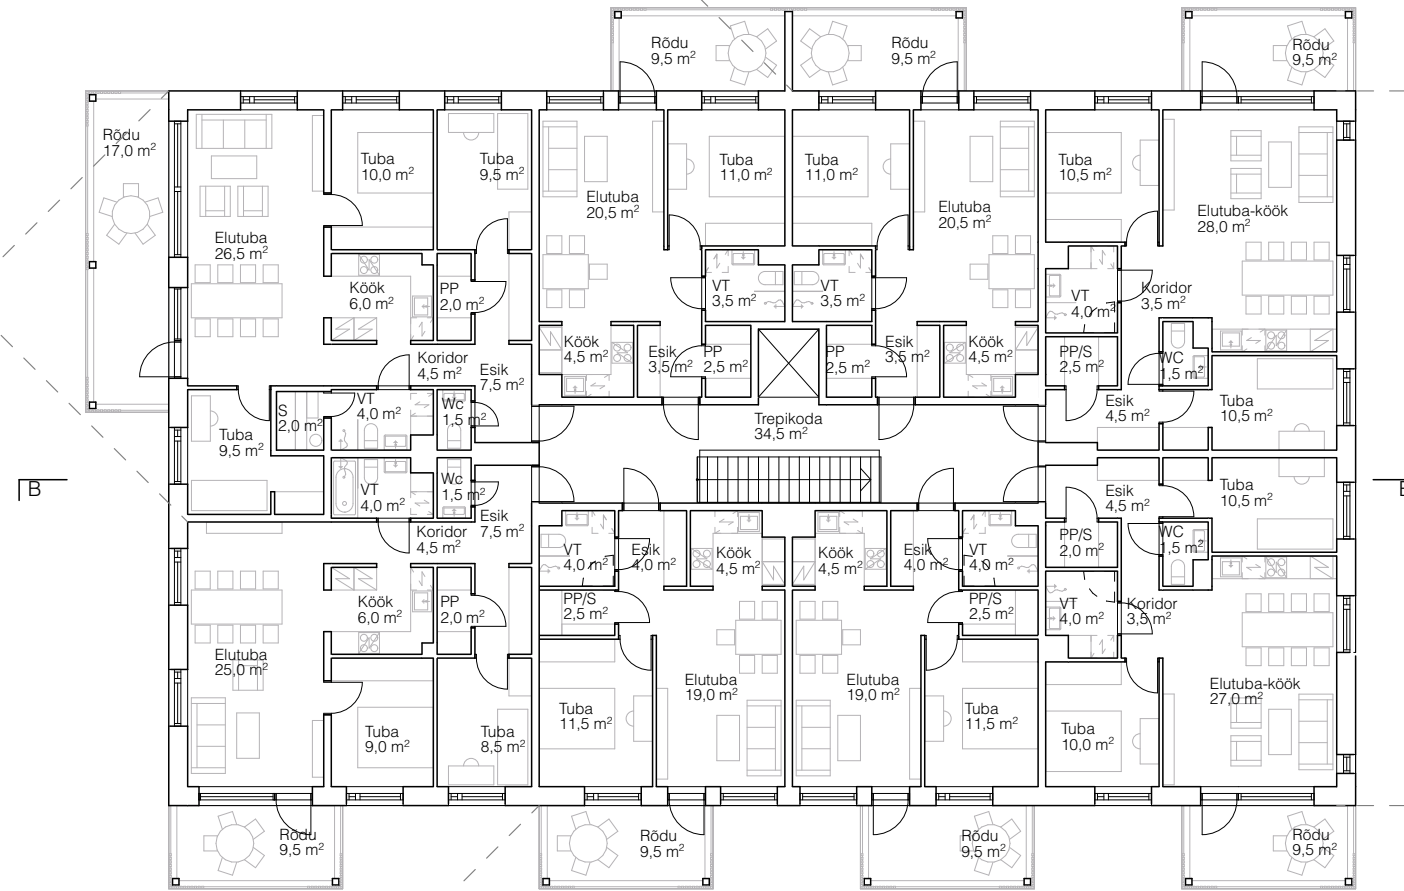

TÜÜP 2, 2.-4.korrus m 1:200

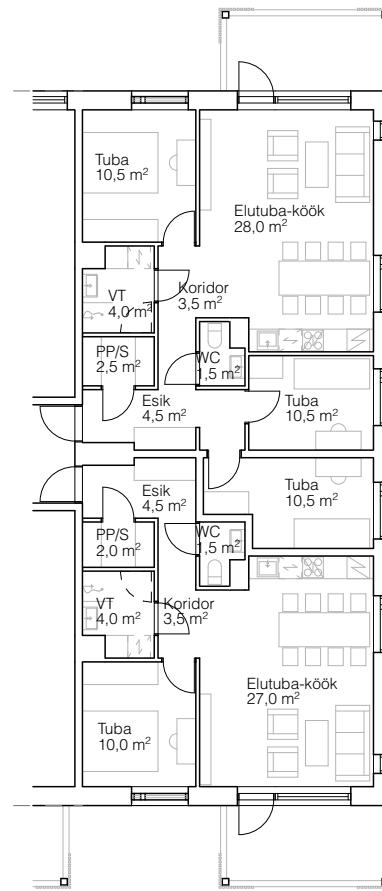

TÜÜP 2, 2- ja 4-toalise variant m 1:200

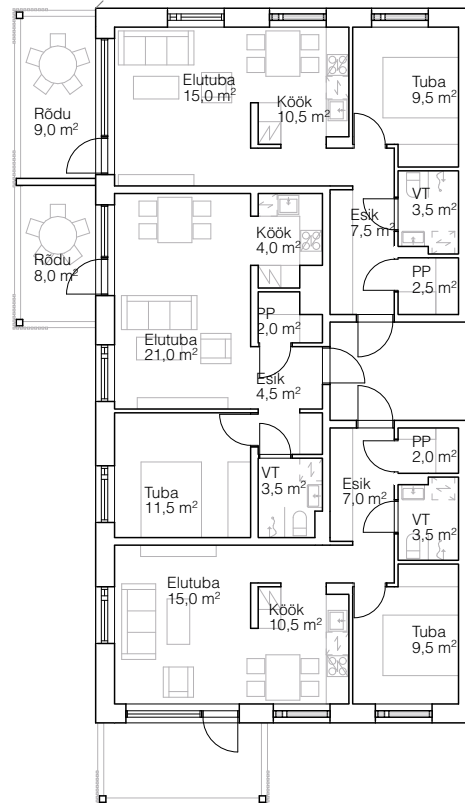

2-toaline
47,0 m²

2-toaline
48,0 m²

3-toaline
69,0 m²

2-toaline
45,0 m²

2-toaline
45,0 m²

3-toaline
63,5 m²

2-toaline
54,0 m²