





ESIMISE KORRUSE PLaan 1:200

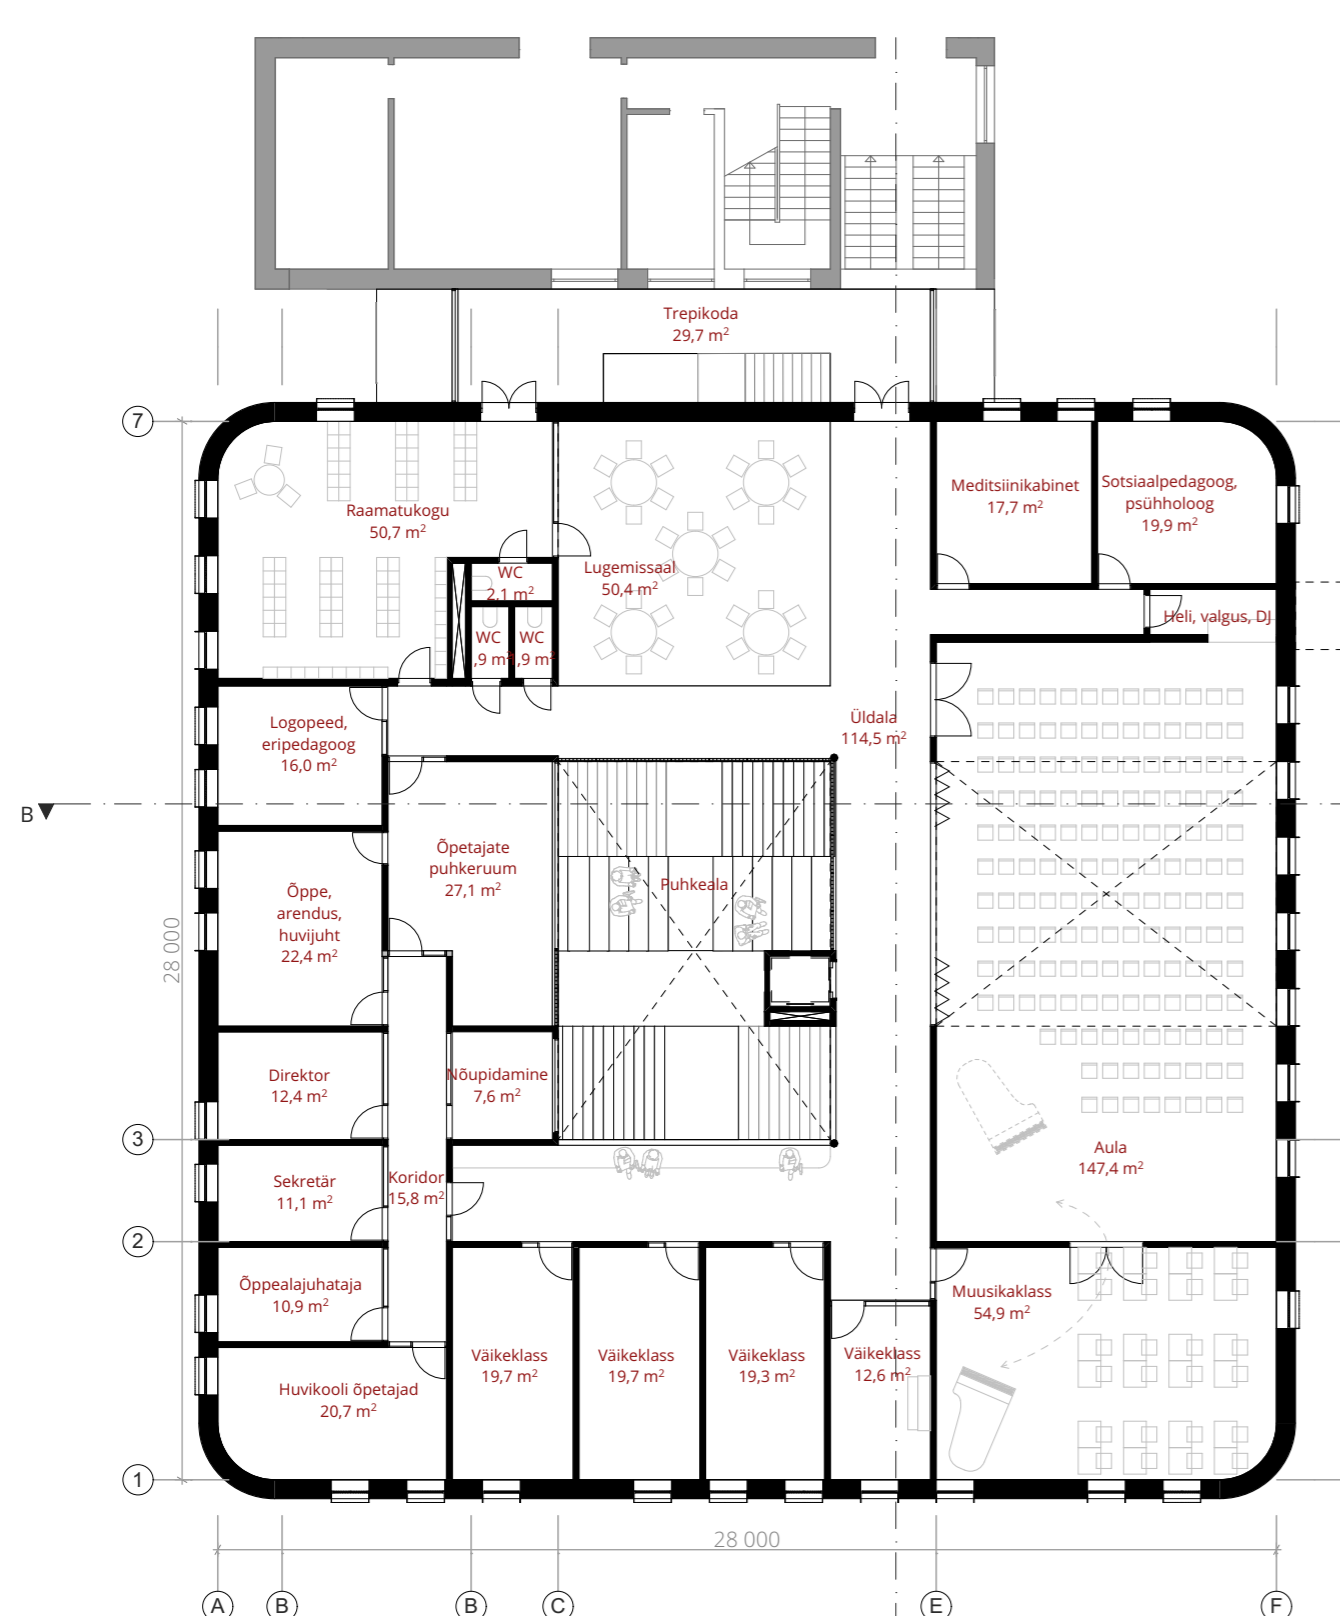

TEISE KORRUSE PLaan 1:200

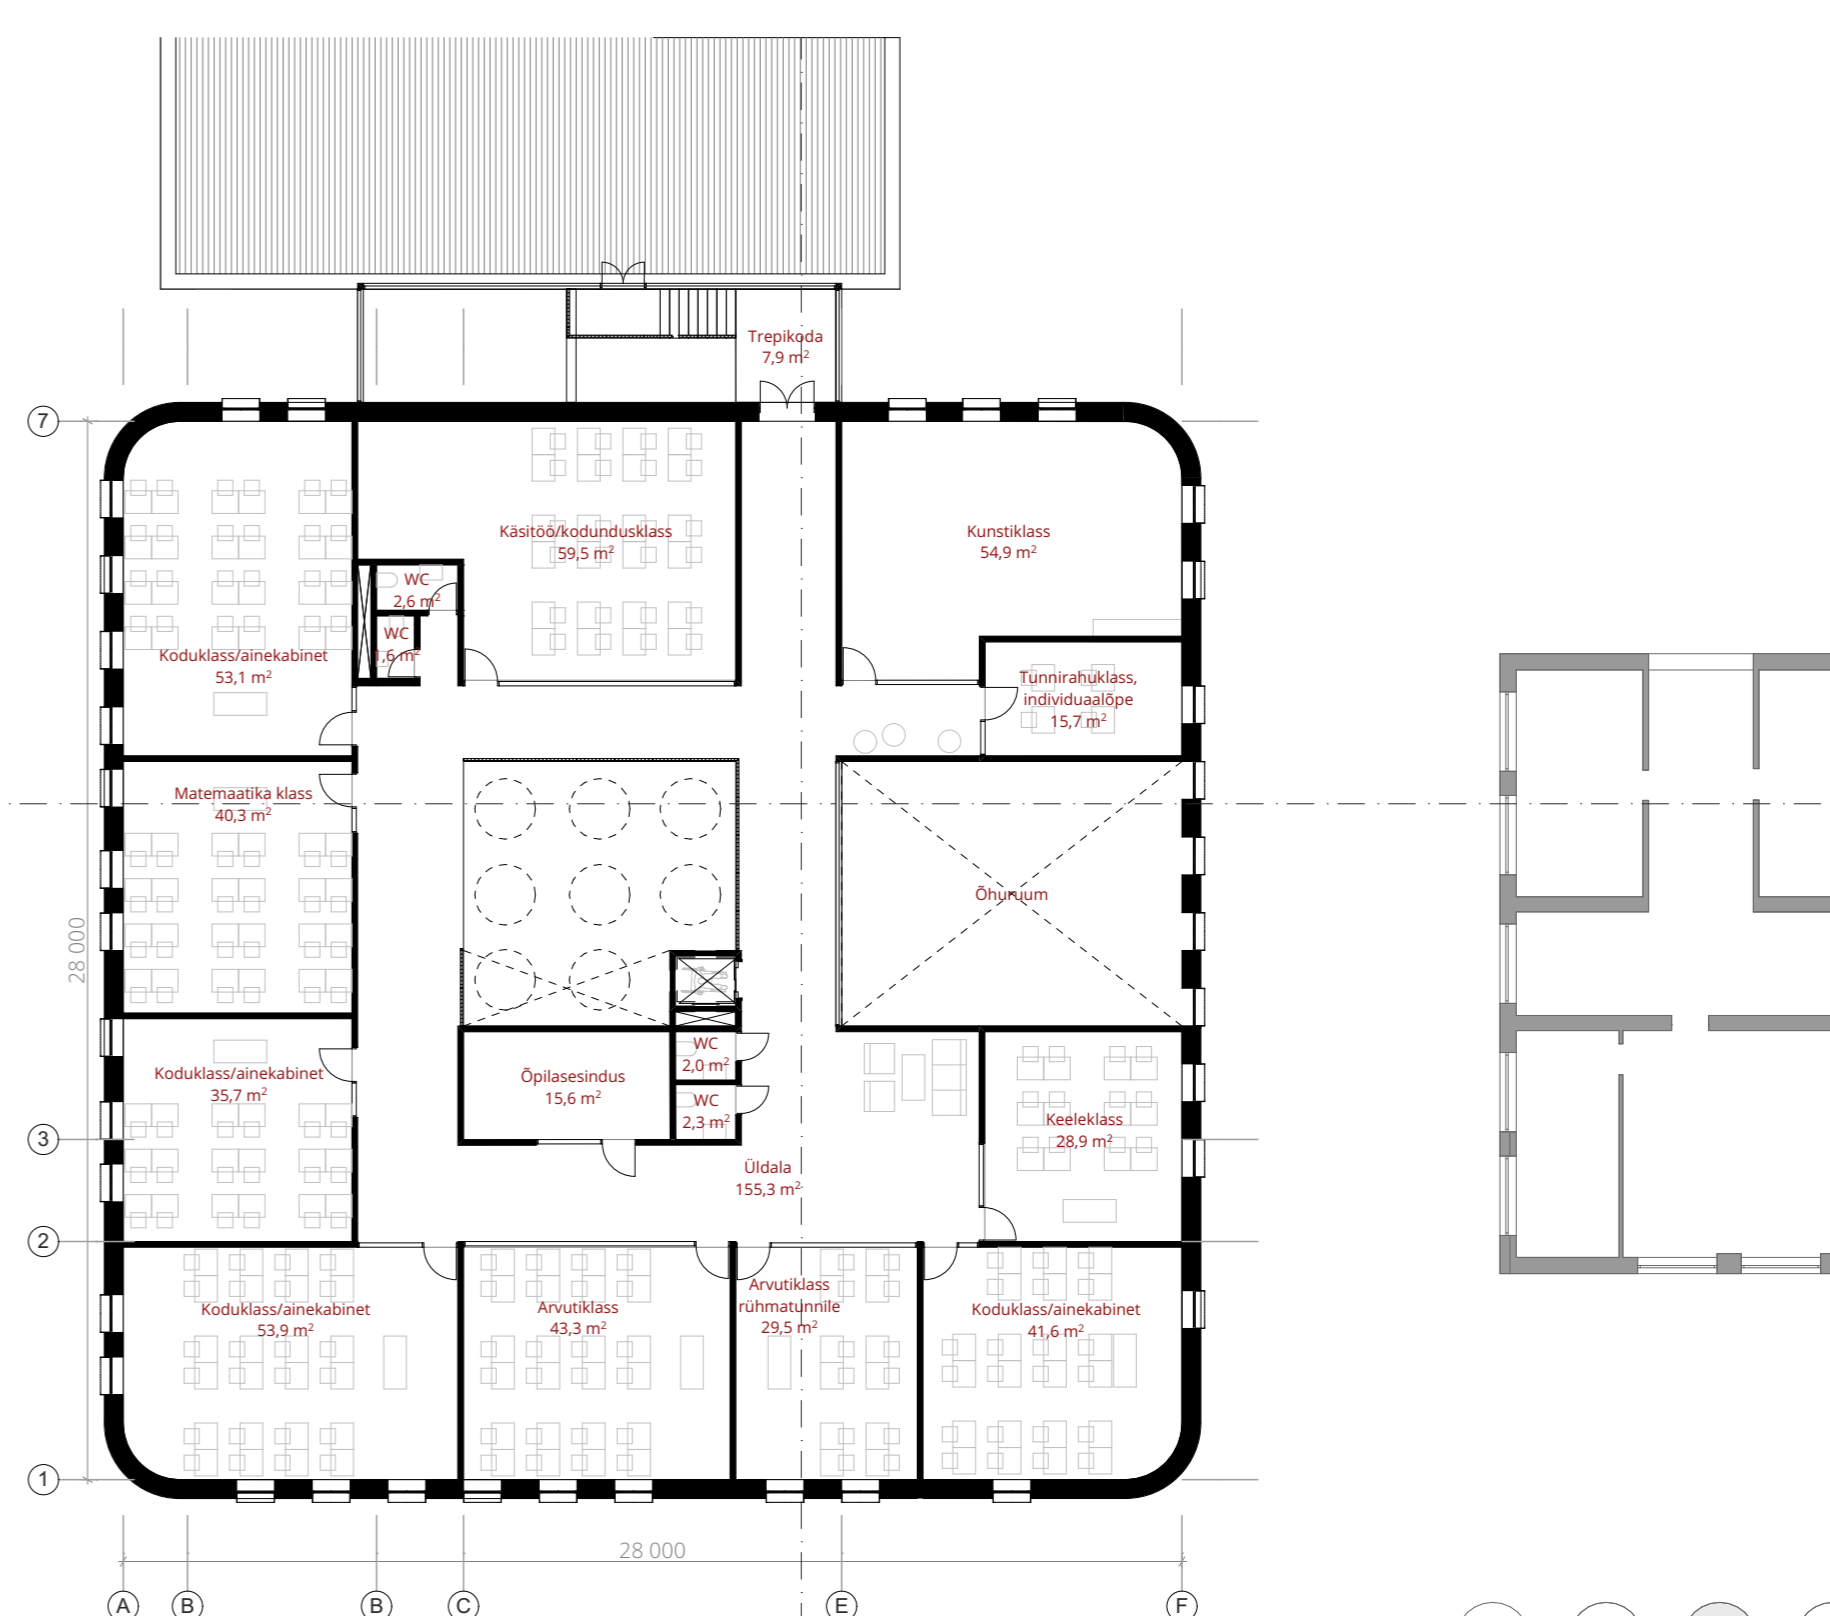

KOLMANDA KORRUSE PLaan 1:200

