



VADE KIRDEST

1:200

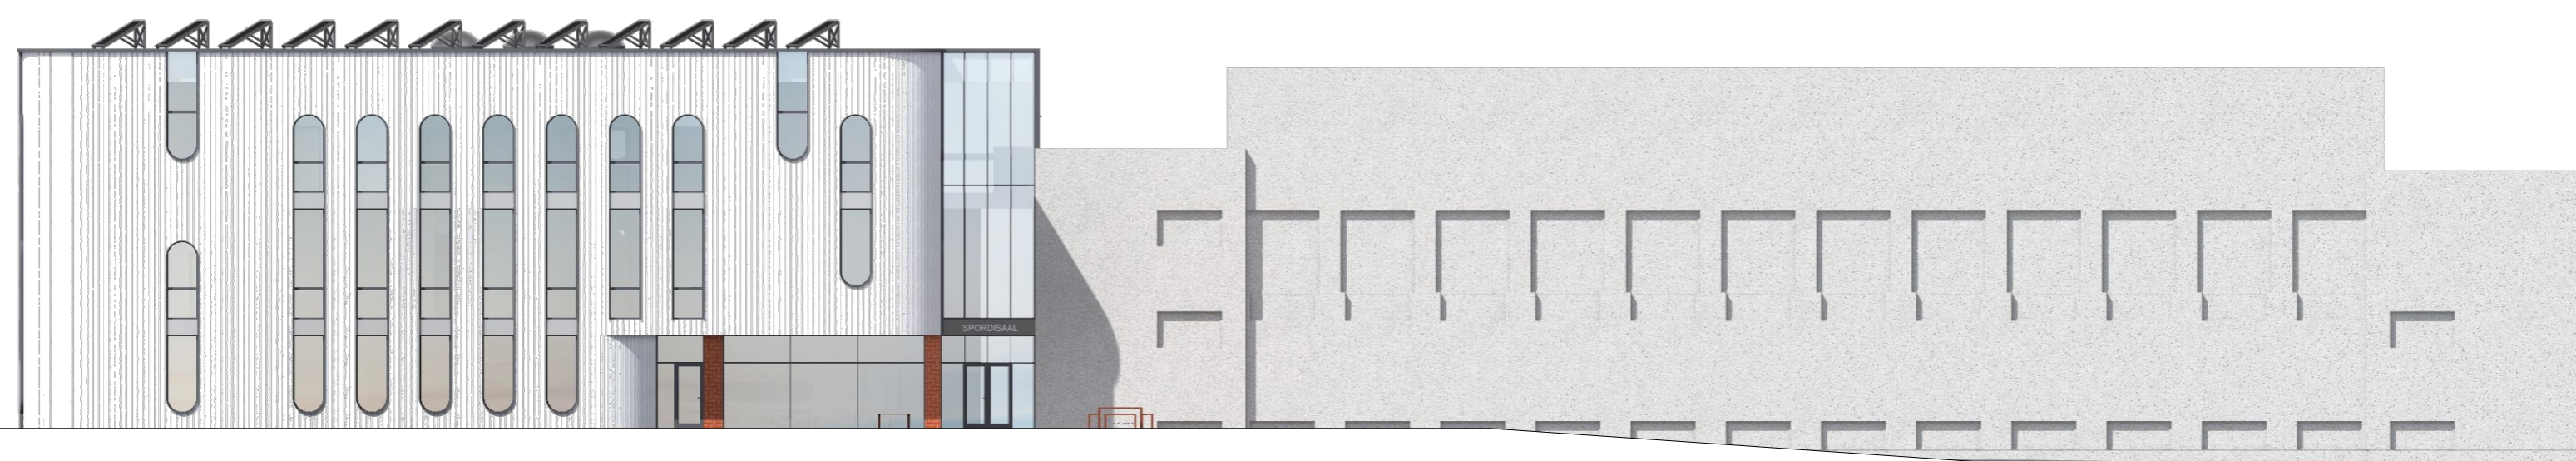


VADE KAGUST

1:200

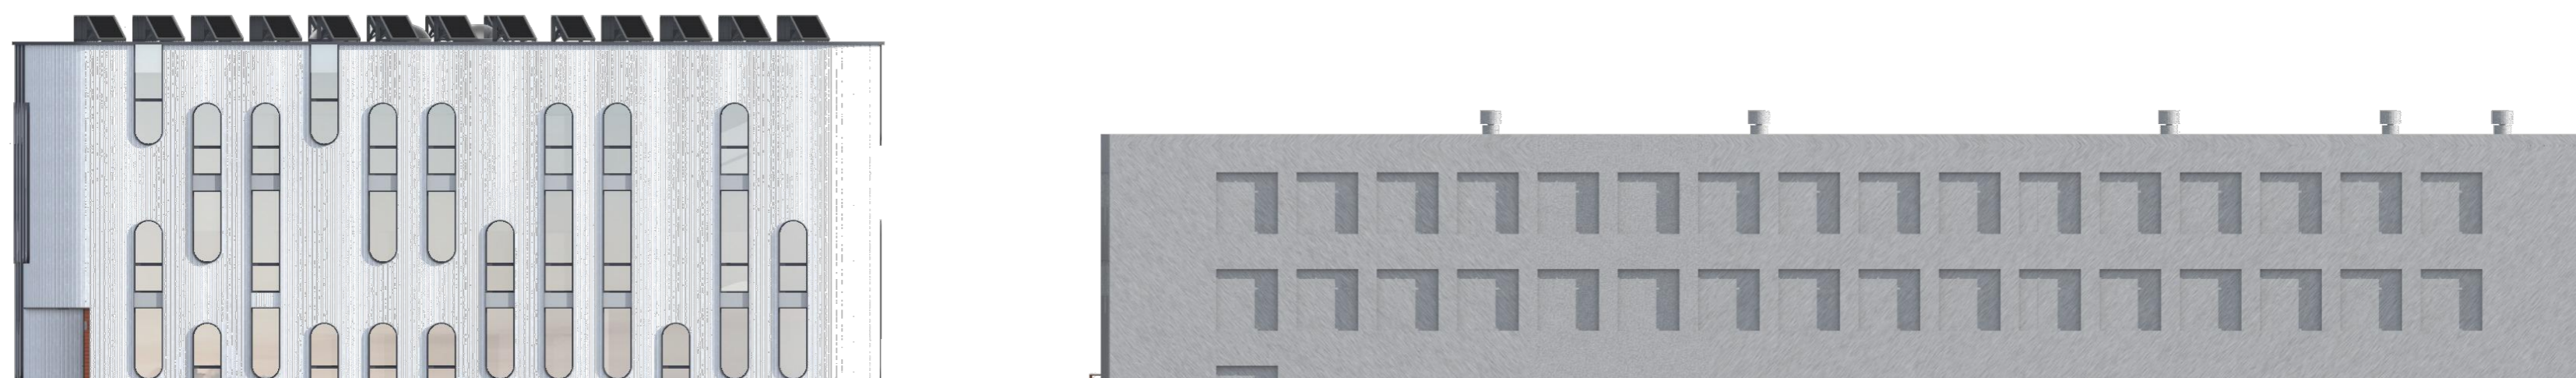

VADE EDELAST

1:200

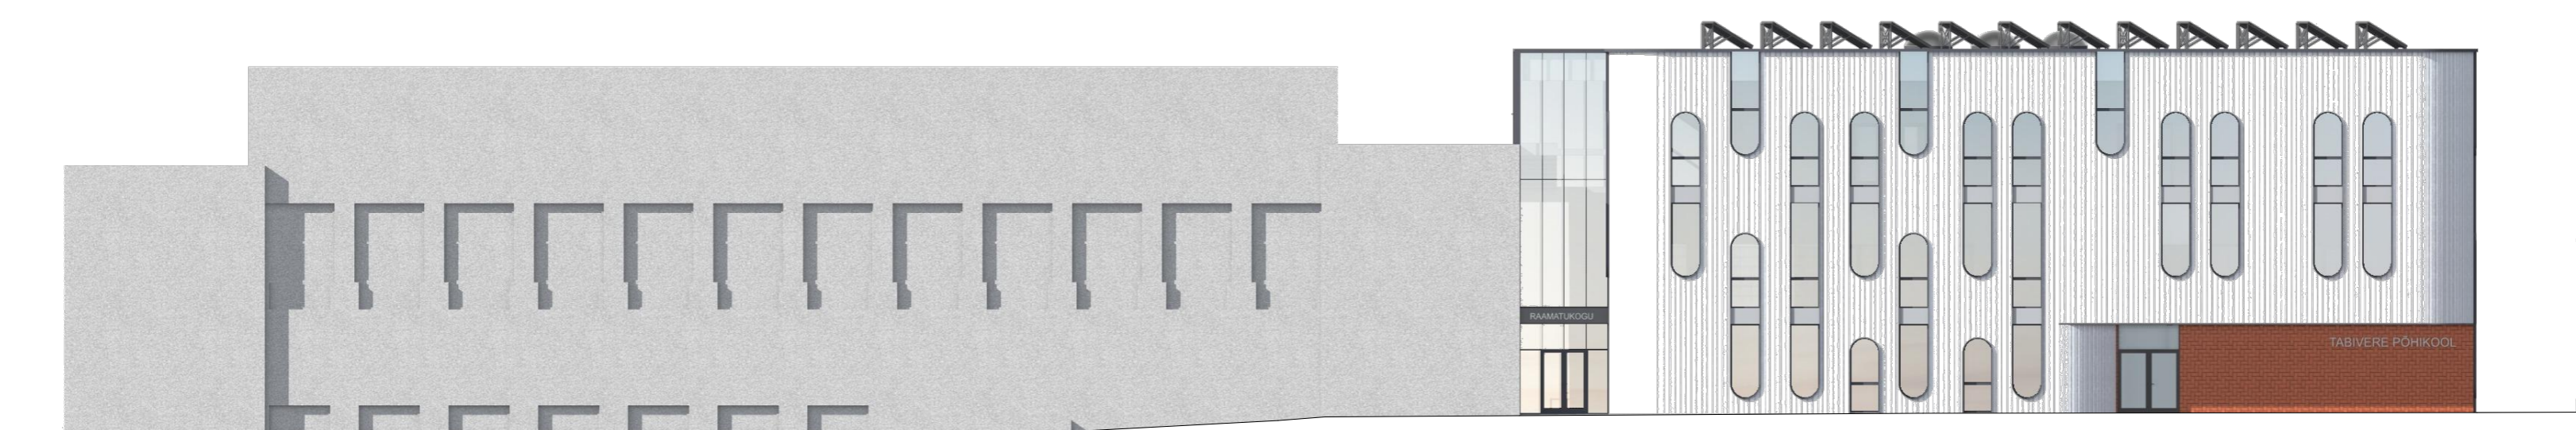

VADE LOODEST

1:200

