


LÕIGE A

1:200

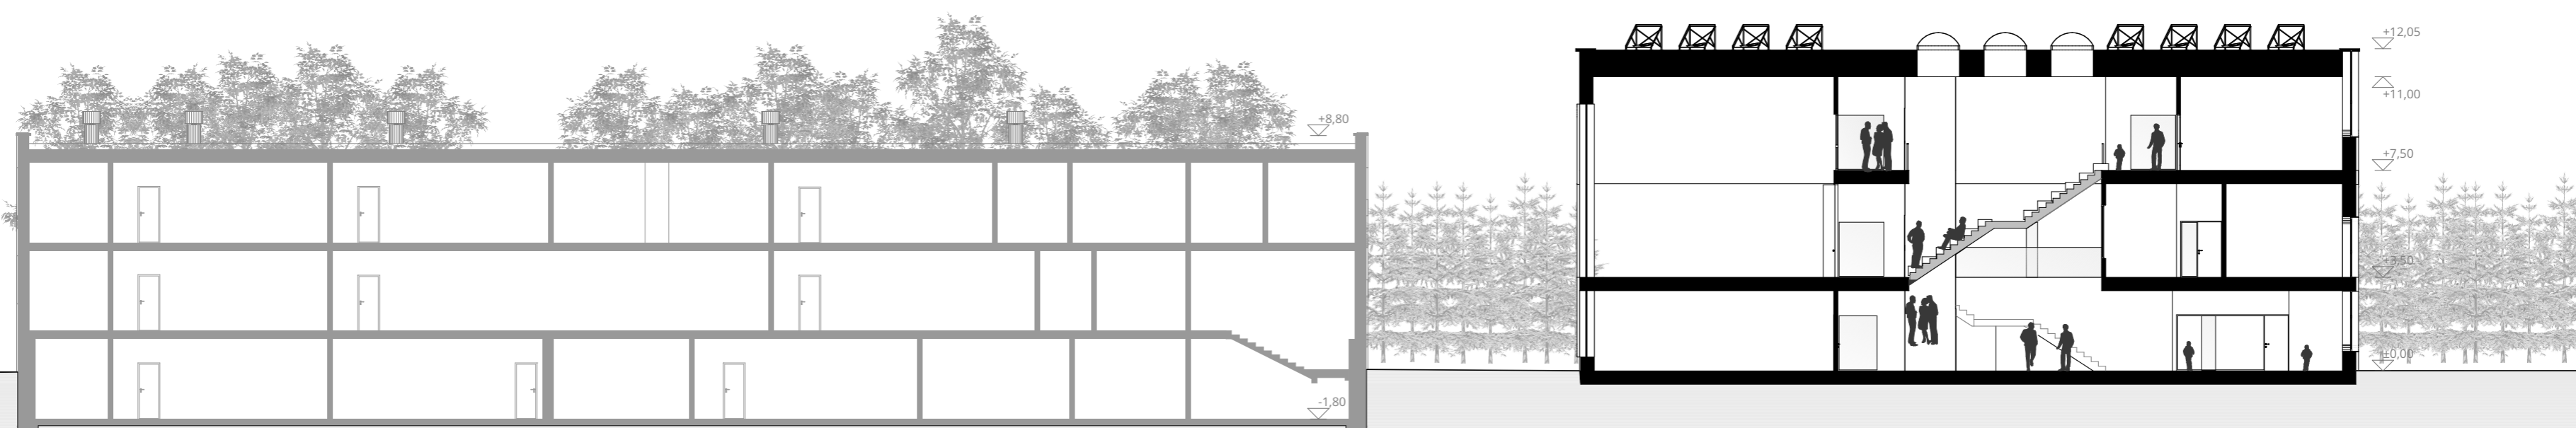

LÕIGE B

1:200

