


PLANEERINGUGA KAVANDATAVA ALA SUURUS: ca 12ha

KAVANDATAV KRUNTIDE ARV: 43 krunti

KAVANDATAV ELAMUKRUNTIDE ARV: 23 eramukinnistut ja 10 ridaelamu kinnistut (10*8=80); KOKKU:103 elamisühikut (3*103=309 inimest)

KRUNTIDE KASUTUSIHTOTSTARVE: Elamumaa (33tk), tootmismaa (alajaam 1tk) sotsiaalmaa (1tk), maatulundusmaa (2tk) ja transpordimaa (6tk)

N

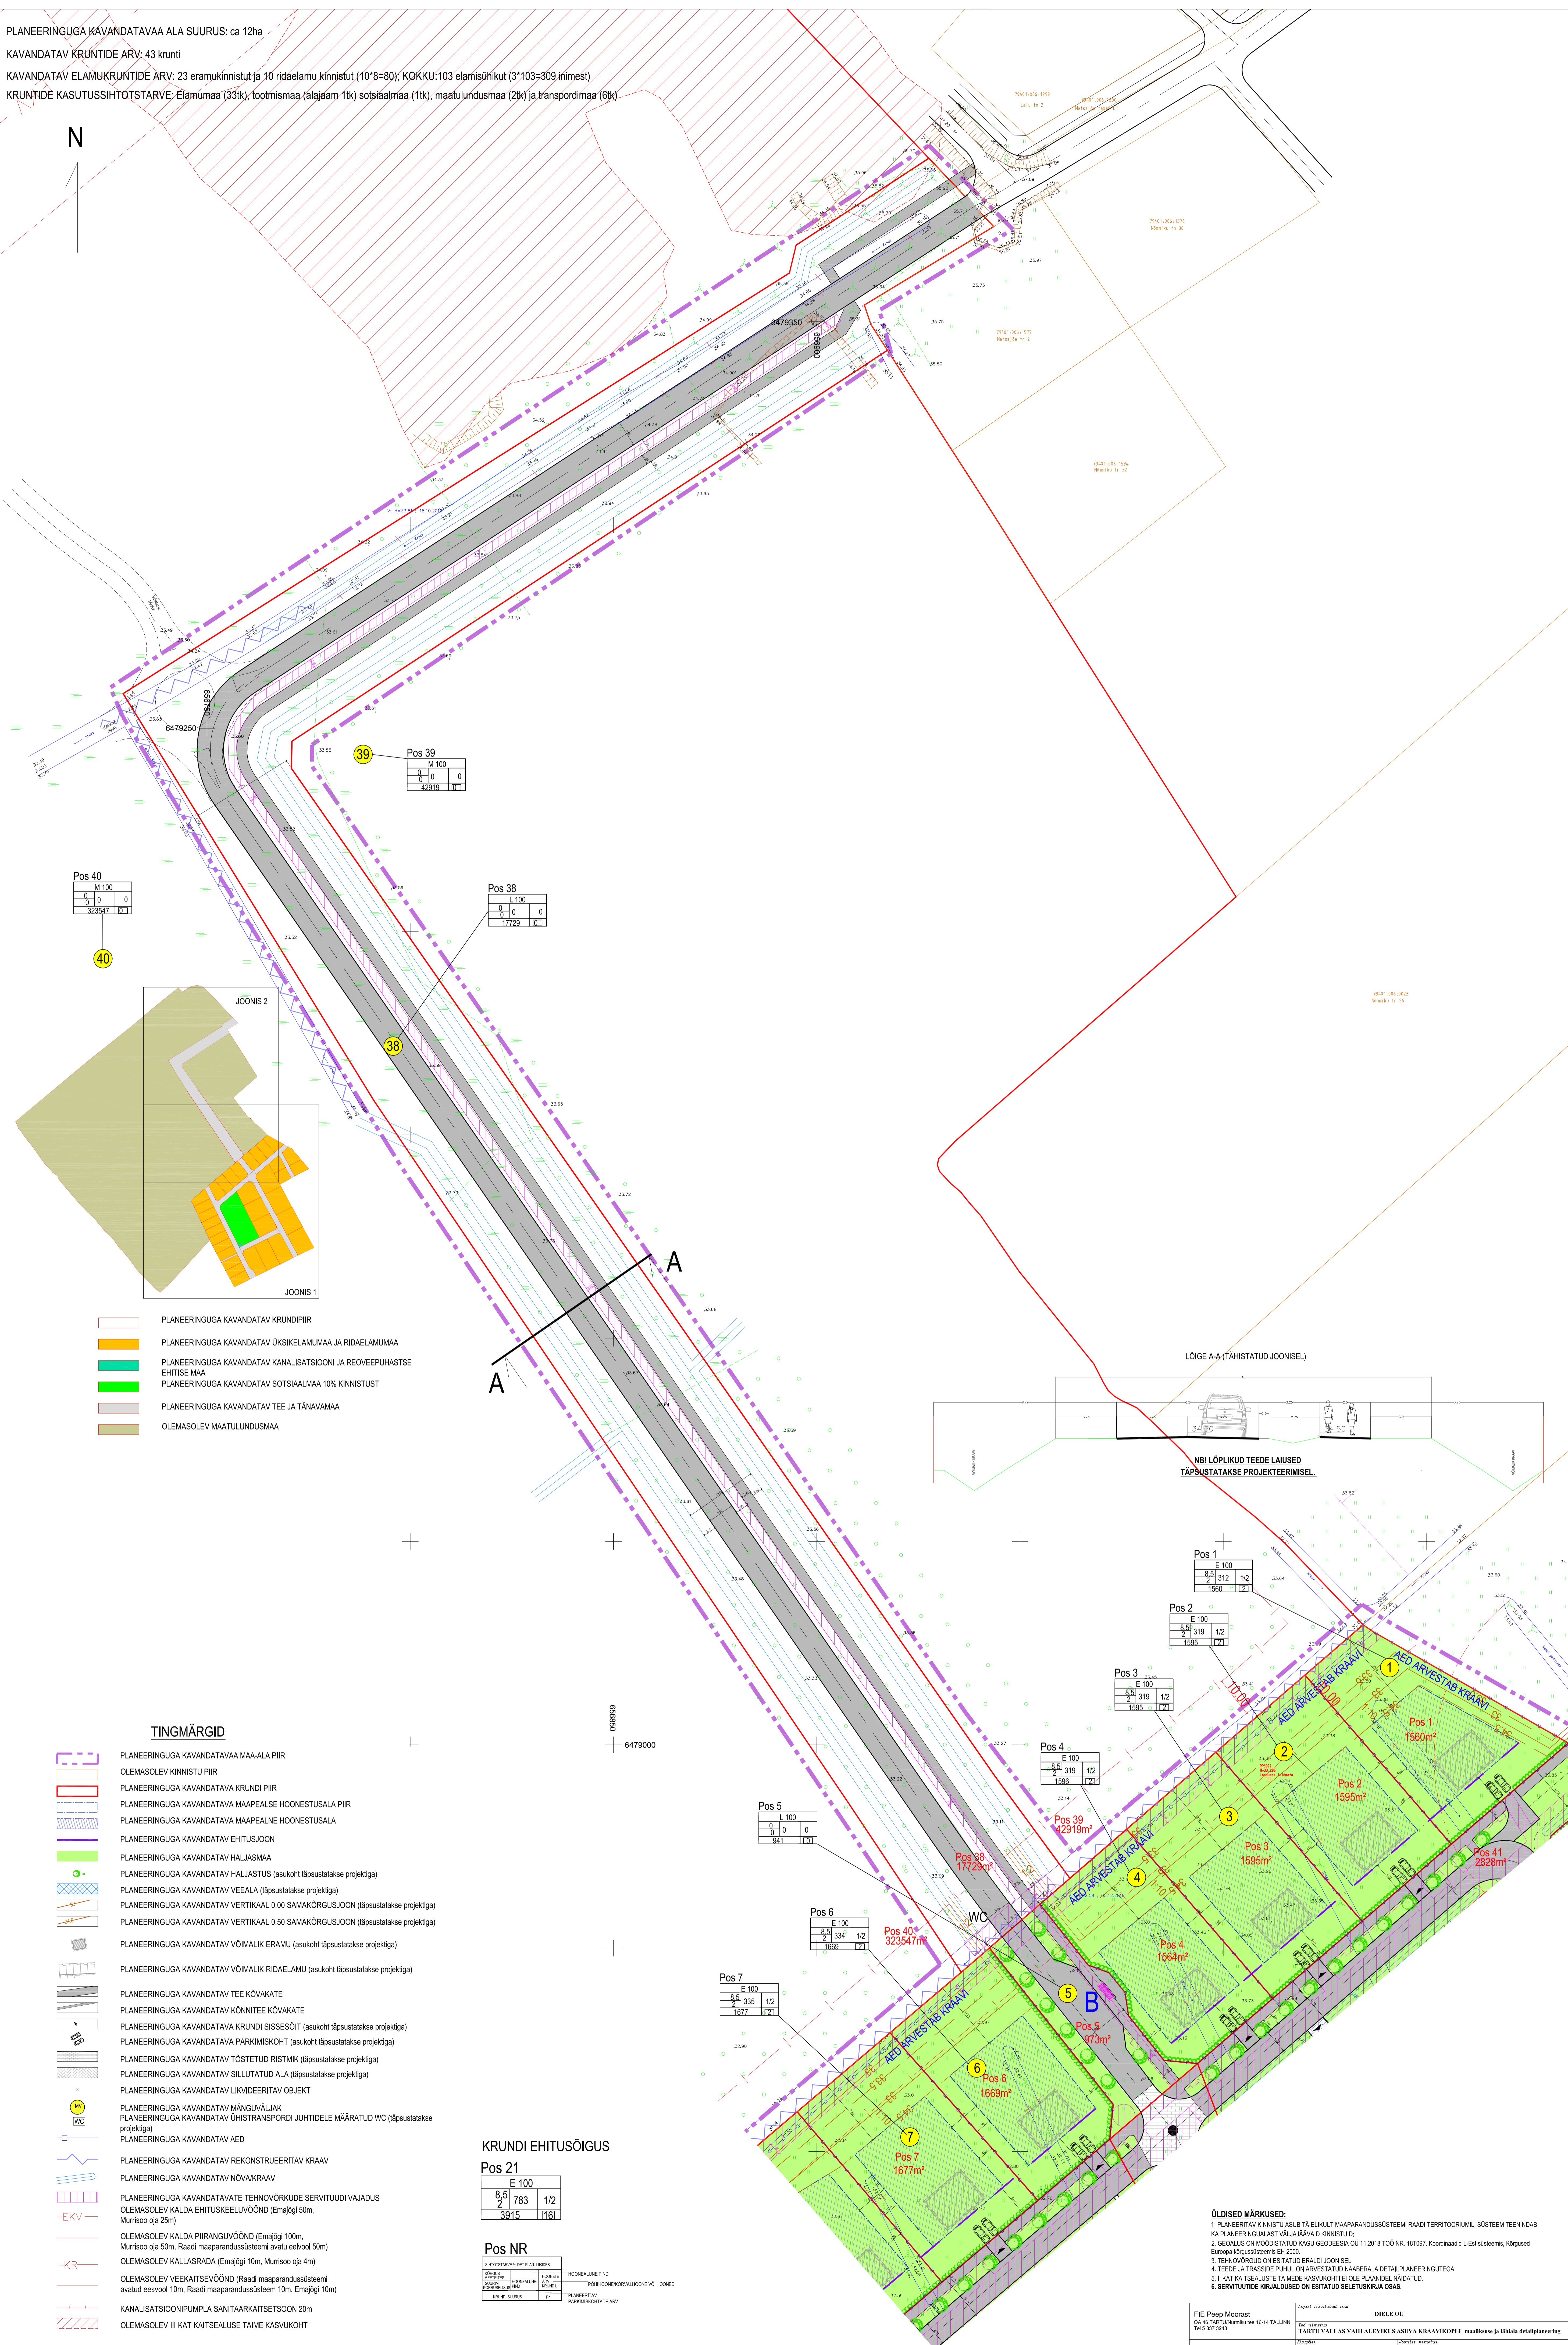

Pos 40

M	100
0	0
0	0
323547	101

Pos 39

M	100
0	0
0	0
42919	101

Pos 38

M	100
0	0
0	0
17729	101

Pos 5

M	100
0	0
0	0
941	101



















